

**قرار وزير البلدية والبيئة رقم (١٣) لسنة ٢٠١٧
باعتبار استملاك حرم طريق دخان السريع - العقد الشرقي
(استملاك أراضي لشارع الغرافة) من أعمال المنفعة العامة**

وزير البلدية والبيئة،

بعد الاطلاع على القانون رقم (١٣) لسنة ١٩٨٨ بشأن نزع ملكية العقارات والاستيلاء عليها مؤقتاً للمنفعة العامة، وتعديلاته،
وعلى القرار الأميري رقم (١٦) لسنة ٢٠١٤ بتعيين اختصاصات الوزارات، المعدل بالقرار الأميري رقم (٤) لسنة ٢٠١٦،
وعلى القرار الأميري رقم (٥) لسنة ٢٠١٦ بشأن الهيكل التنظيمي لوزارة البلدية والبيئة،
وعلى اعتماد مجلس الوزراء الموقر لمشروع هذا القرار في اجتماعه العادي رقم (٤١) لعام ٢٠١٦ المنعقد بتاريخ ٢٨ / ١٢ / ٢٠١٦،
وعلى اقتراح مدير إدارة نزع الملكية،
قرر ما يلي :

مادة (١)

يعتبر من أعمال المنفعة العامة استملاك حرم طريق دخان السريع - العقد الشرقي (استملاك أراضي لشارع الغرافة)، والموضحة تفاصيلها وموقعها بالمنكرة والمخطط التوجيهي المرفقين بهذا القرار .

مادة (٢)

تتعين هندسياً حدود ومعالم العقارات المراد نزع ملكيتها وفقاً لما يتضمنه الرسم التخطيطي المرفق .

مادة (٣)



على جميع الجهات المختصة، كل فيما يخصه، تنفيذ هذا القرار، ويعمل به من تاريخ صدوره وينشر في الجريدة الرسمية .

محمد بن عبدالله الرميحي

وزير البلدية والبيئة


صدر بتاريخ: ١٠/٤/١٤٣٨هـ.

الموافق: ٨/١/٢٠١٧م.

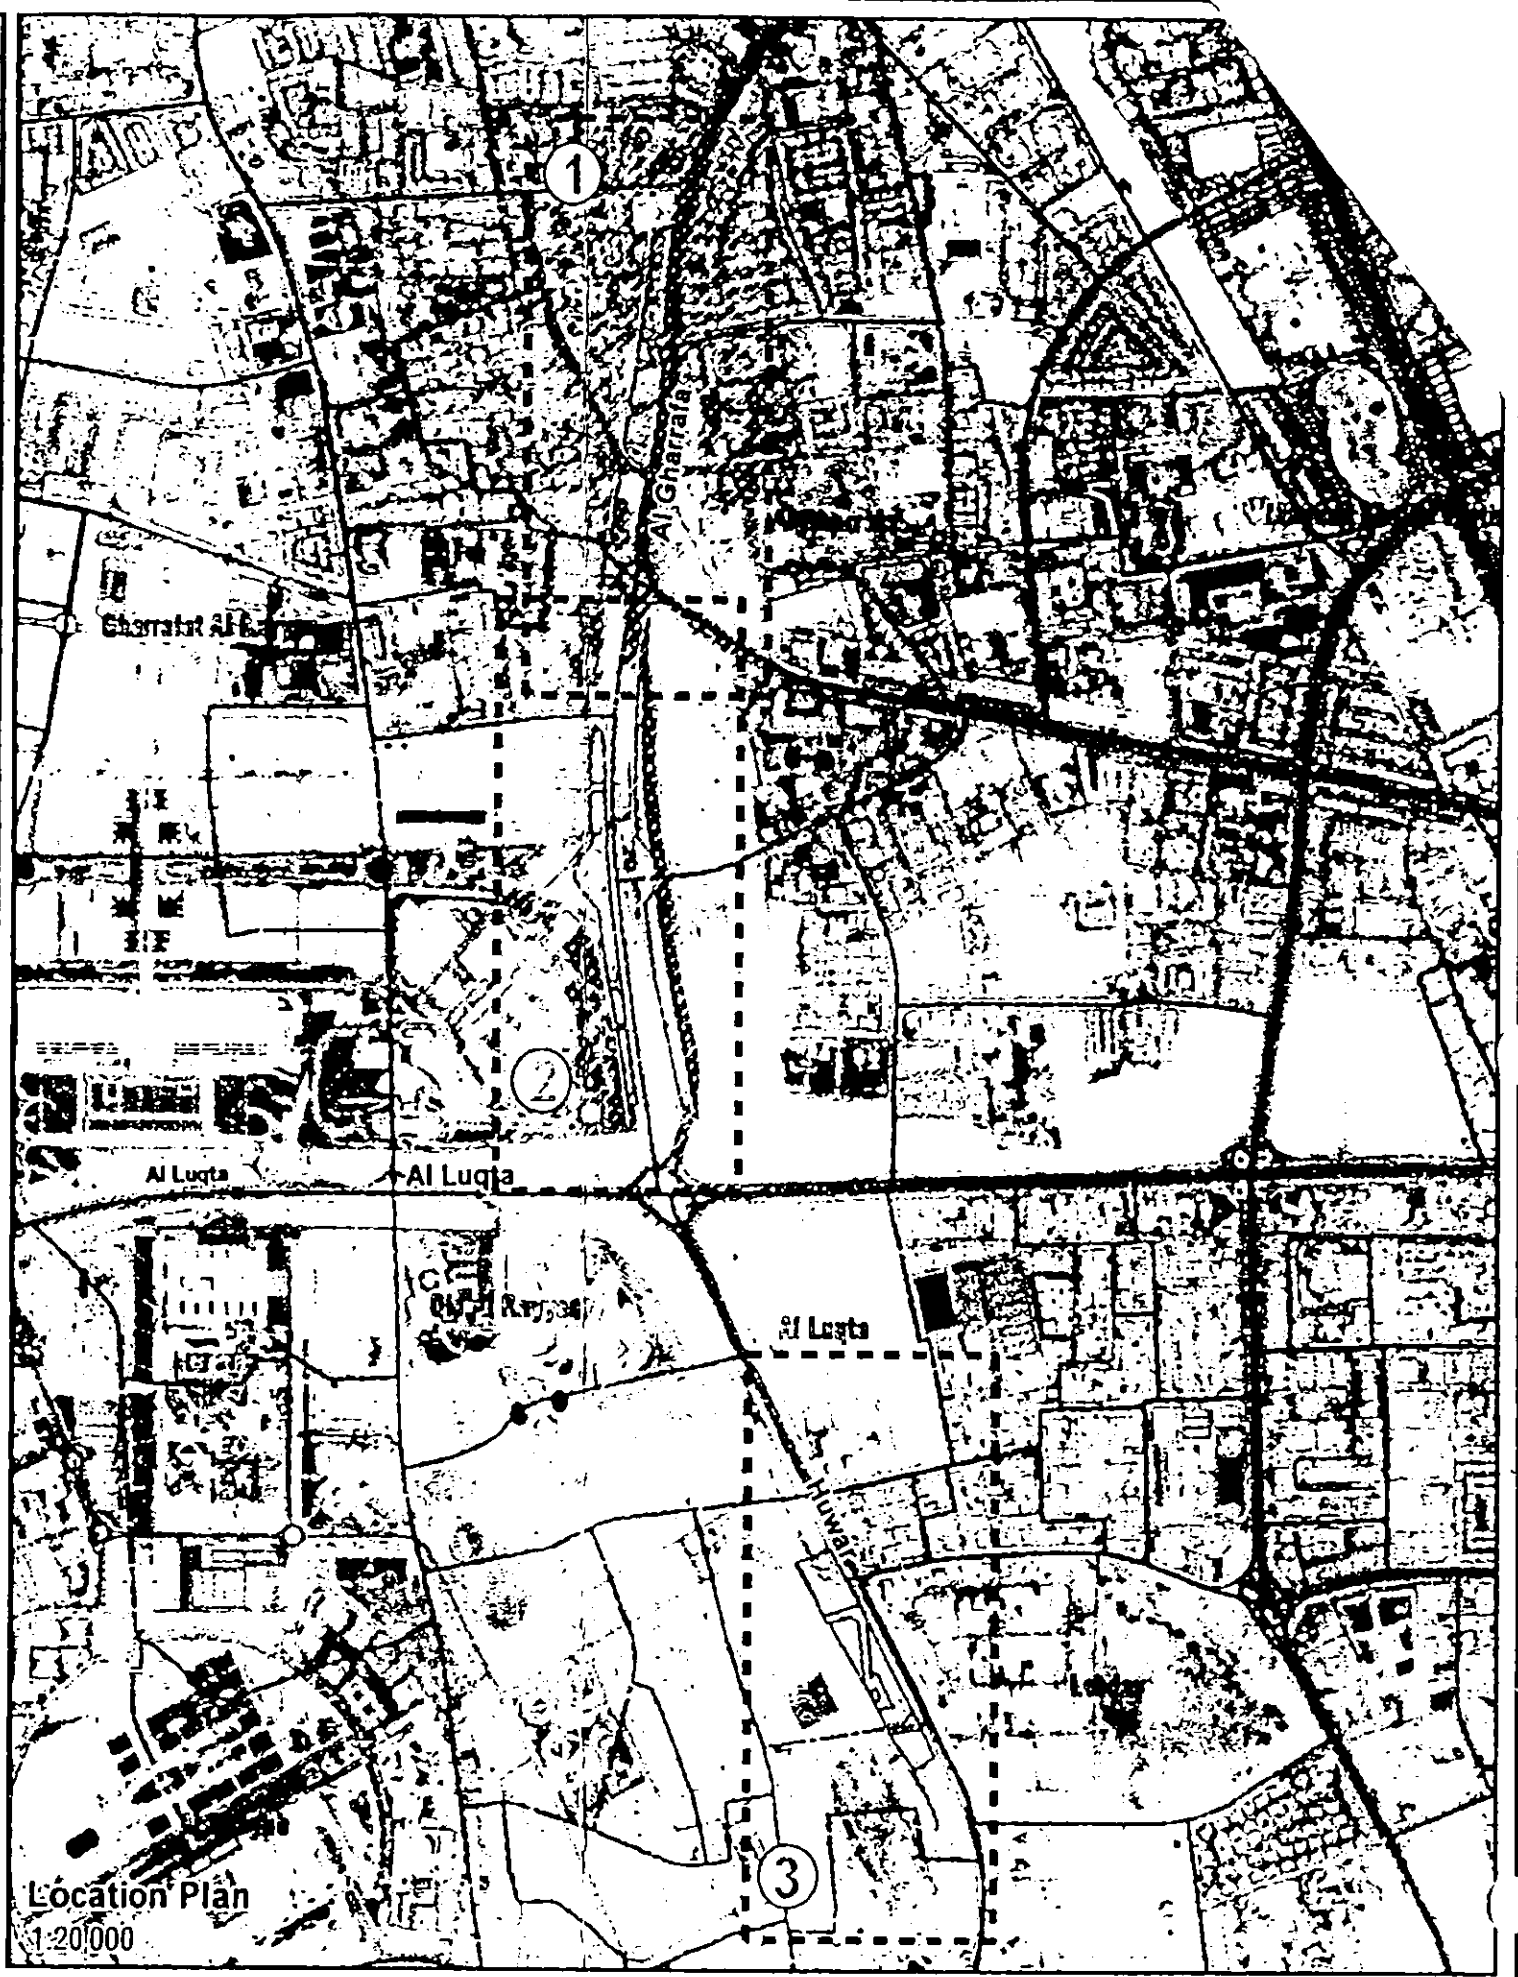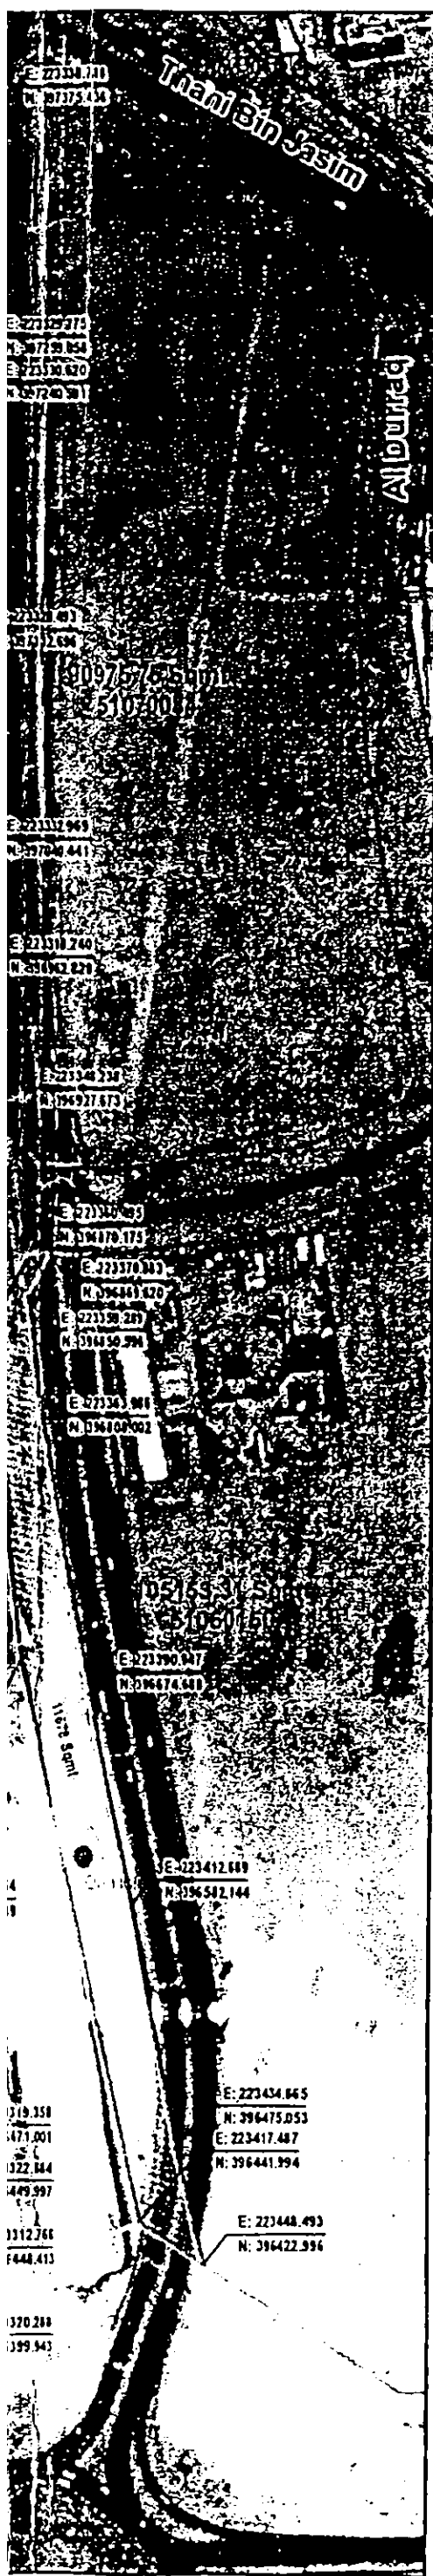


Legend:


| | |
|--|----------------|
| | Proposal Lines |
| | Policy Lines |
| | Survey Lines |
| | Right of Way |
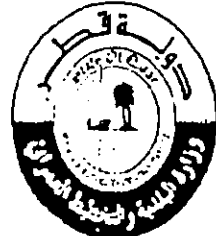
| | |
|---|--------------------------------|
|  <p>وزارة البلدية والتخطيط العمراني MINISTRY OF MUNICIPALITY & URBAN PLANNING URBAN PLANNING & DEVELOPMENT SECTION إدارة التخطيط العمراني Planning Department</p> | |
| Prepared By: | |
| Planning Department | |
| Title: | |
| Land Aquisition (Private Land) | |
| Block name: | Zone no: 51 & 52 |
| Director of Department: Eng. Abdulla Al Karrani | Checked By: Mohammad |
| Drawn By: M8834 | Date: 30/11/2015 |
| File Name: D:\PROJECT\Planner\Mohammad\2015\Road 291115\Study 291115\Privt_Land-acquired-1.mxd | Scale: 1:4000 |

Sht. 1 of 2

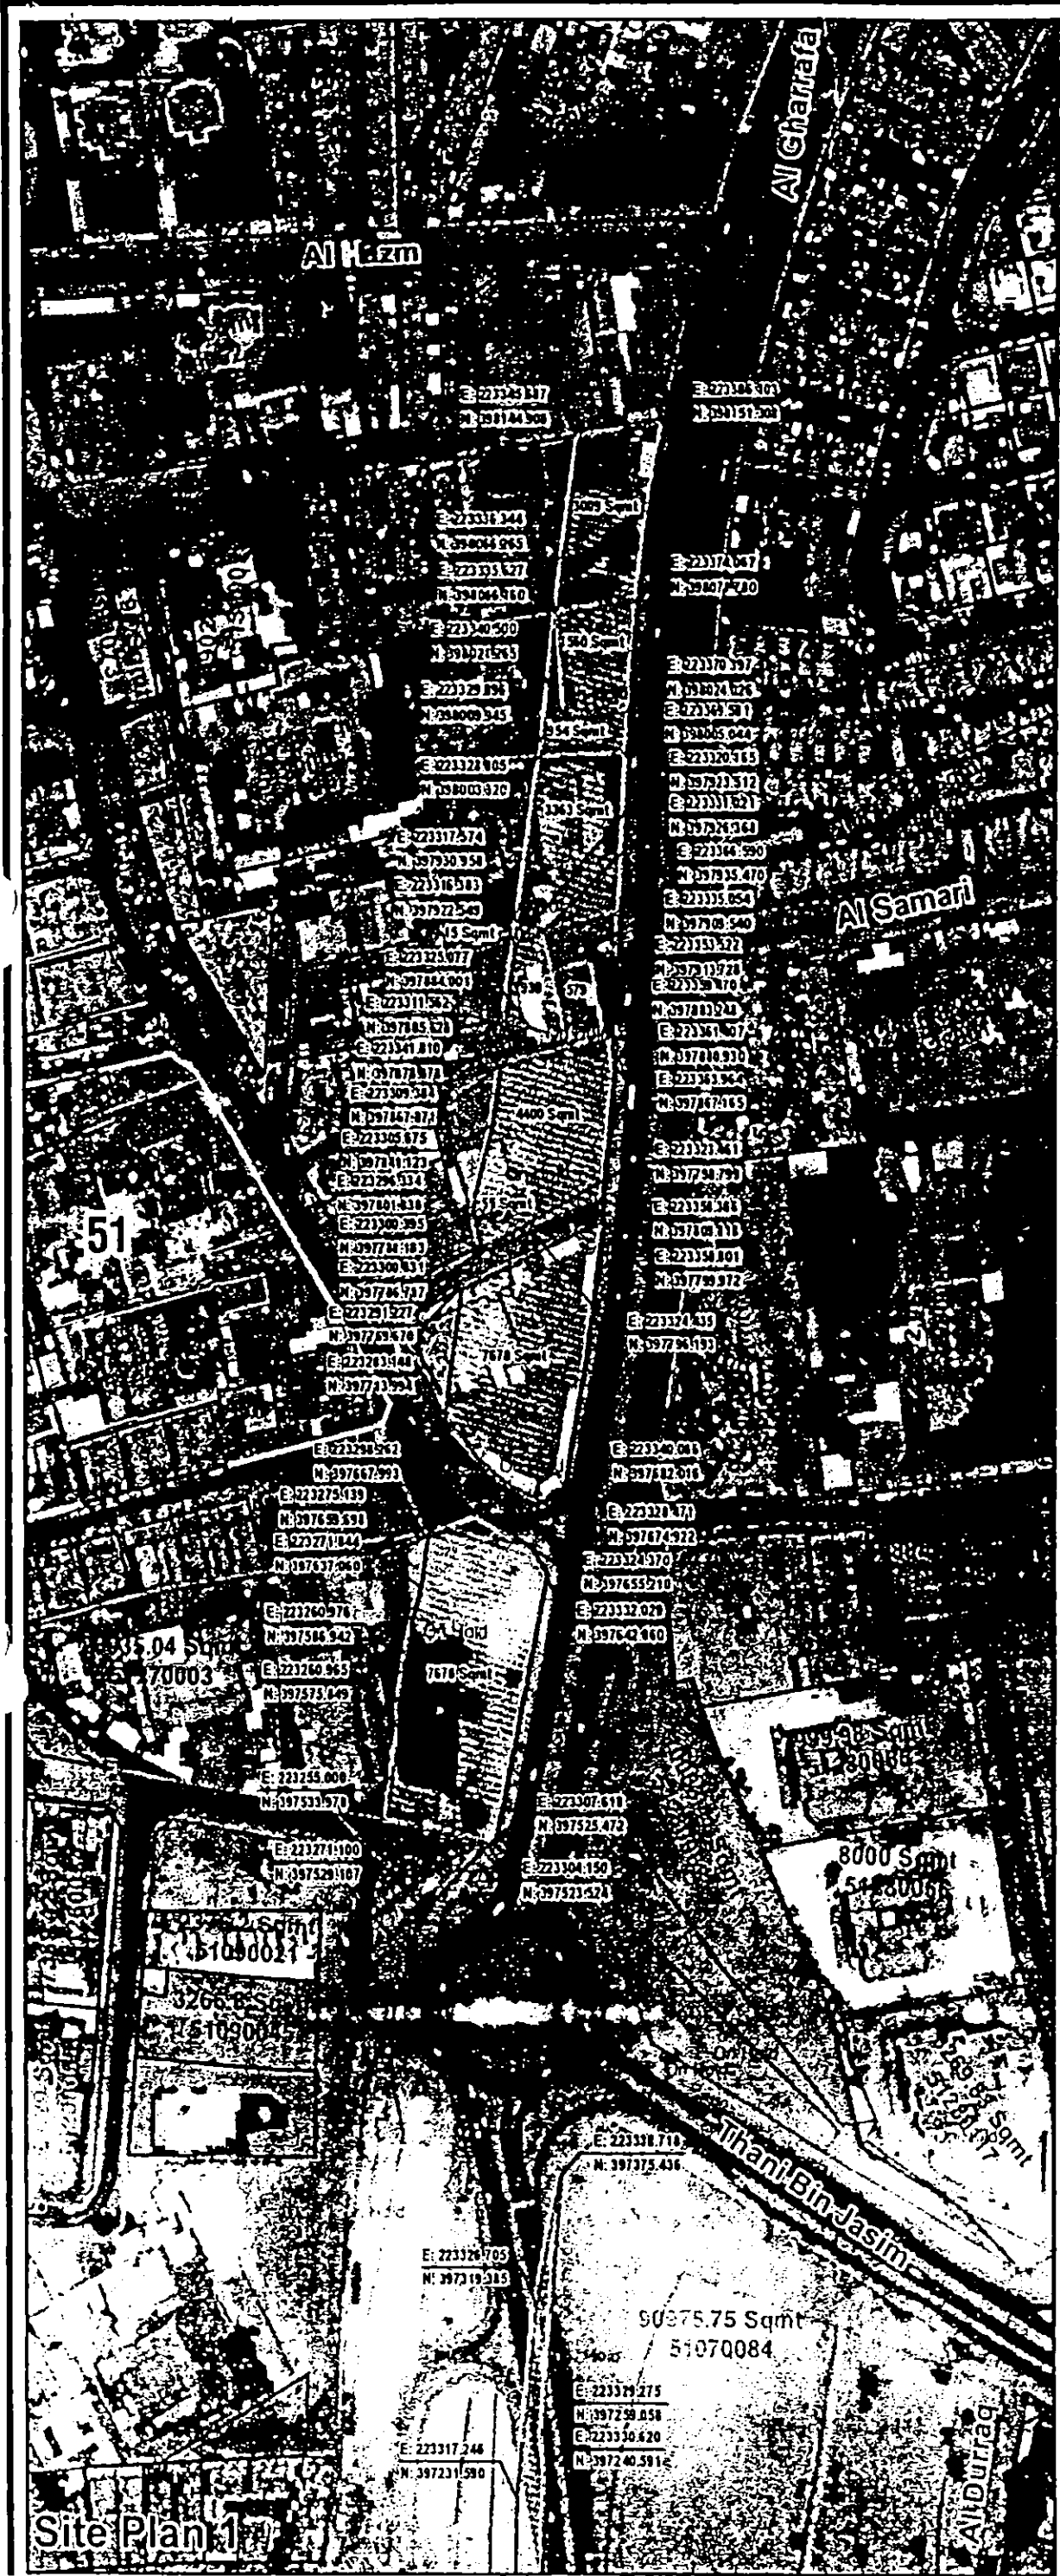

Site Plan 1

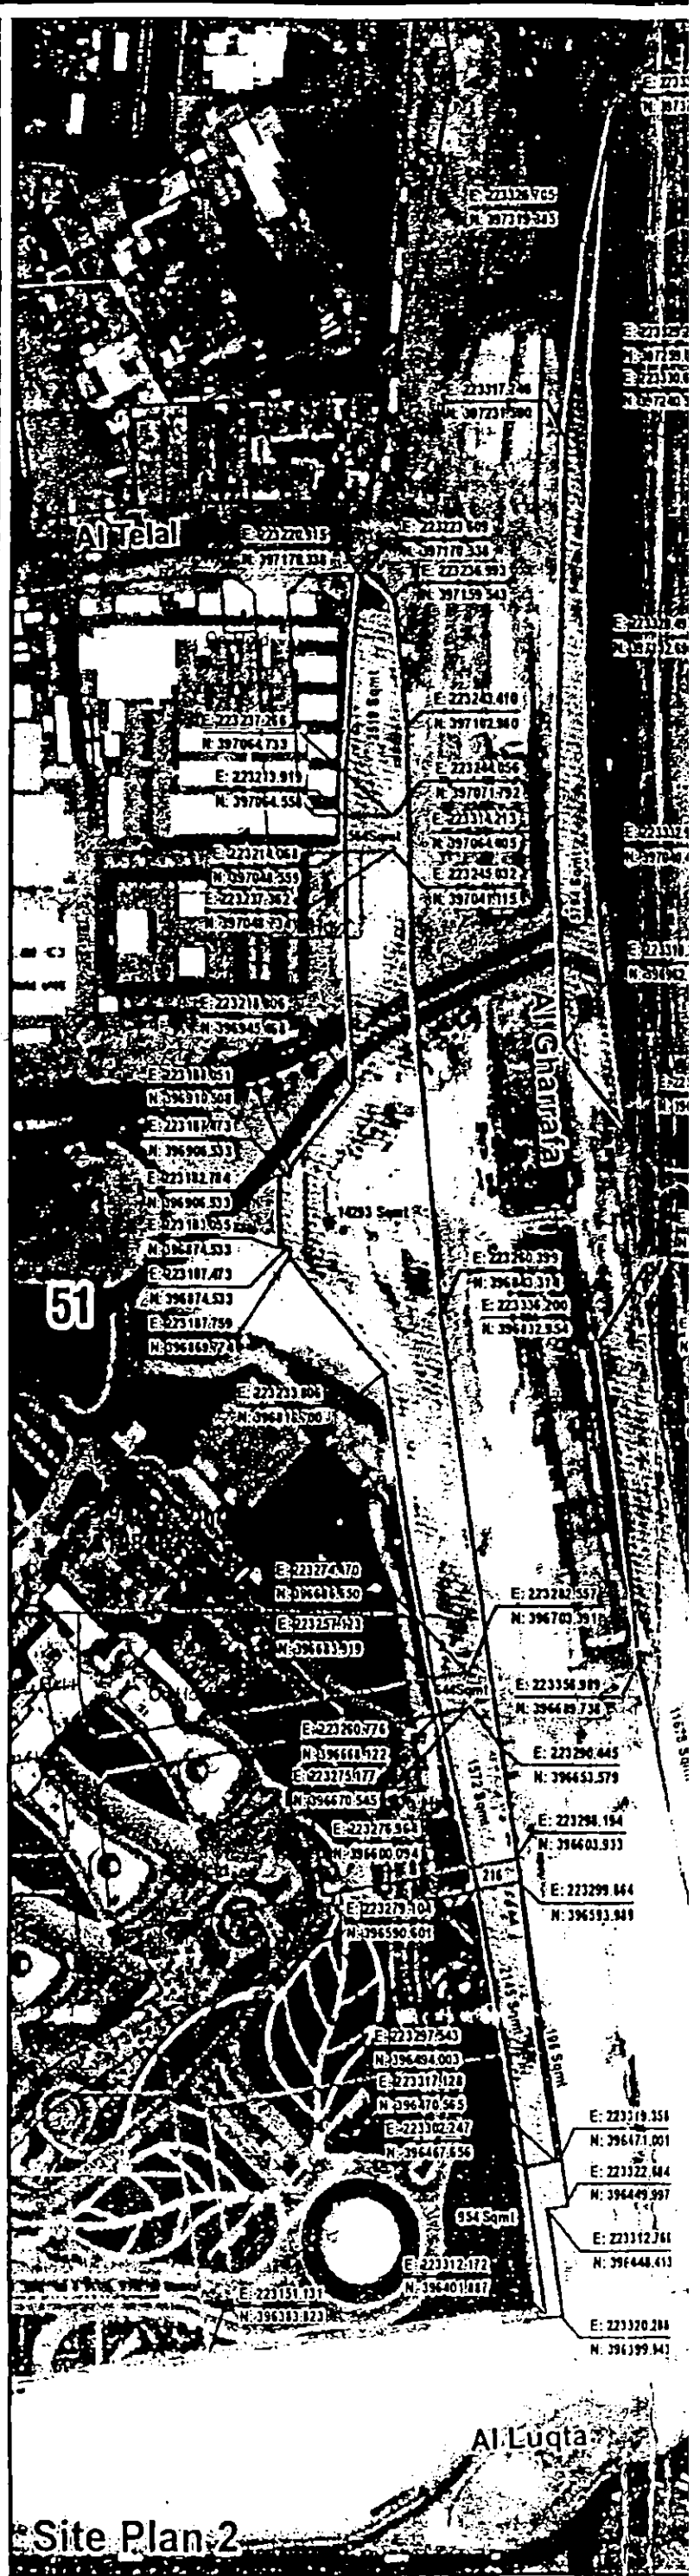

Site Plan 2



Legend:

- Proposal Lines
- Policy Lines
- Survey Lines
- Right of Way



وزارة البلدية والبيئة
MINISTRY OF MUNICIPALITY AND ENVIRONMENT

Prepared By: **Planning Department**

Title: **Land Aquisition (Private Land)**

Block name: _____ Zone no. **51 & 52**

Director of Department: **Eng. Abdulla Al Karram** Checked By: **Mohammad**

Drawn By: **M6834** Date: **30/11/2015**

File Name: **D:\PROJECT\B\Plan\Mohammad\28 15 Road 291115\Study 291115\Prod_Land\acquired-2.mxd**



Scale: **1:4000**

Sht. 2 of 2

